



**1 PROPOSED**



**2 PERSPECTIVE 02**

**CLIENT :**  
MARTIN JOSSELYN

**PROJECT ADDRESS :**  
N/A

**DRAWING**  
PERSPECTIVES


SHEET: 01 OF

SCALE:  
DATE: 28/03/2023  
8:54:01 AM

DRAWN: BZ  
JOB NO : 2645-21

COPYRIGHT ZENITH DESIGN

ISSUE	DATE	AMENDMENTS
CONCEPT		
ISSUE A		ORIGINAL BA ISSUE

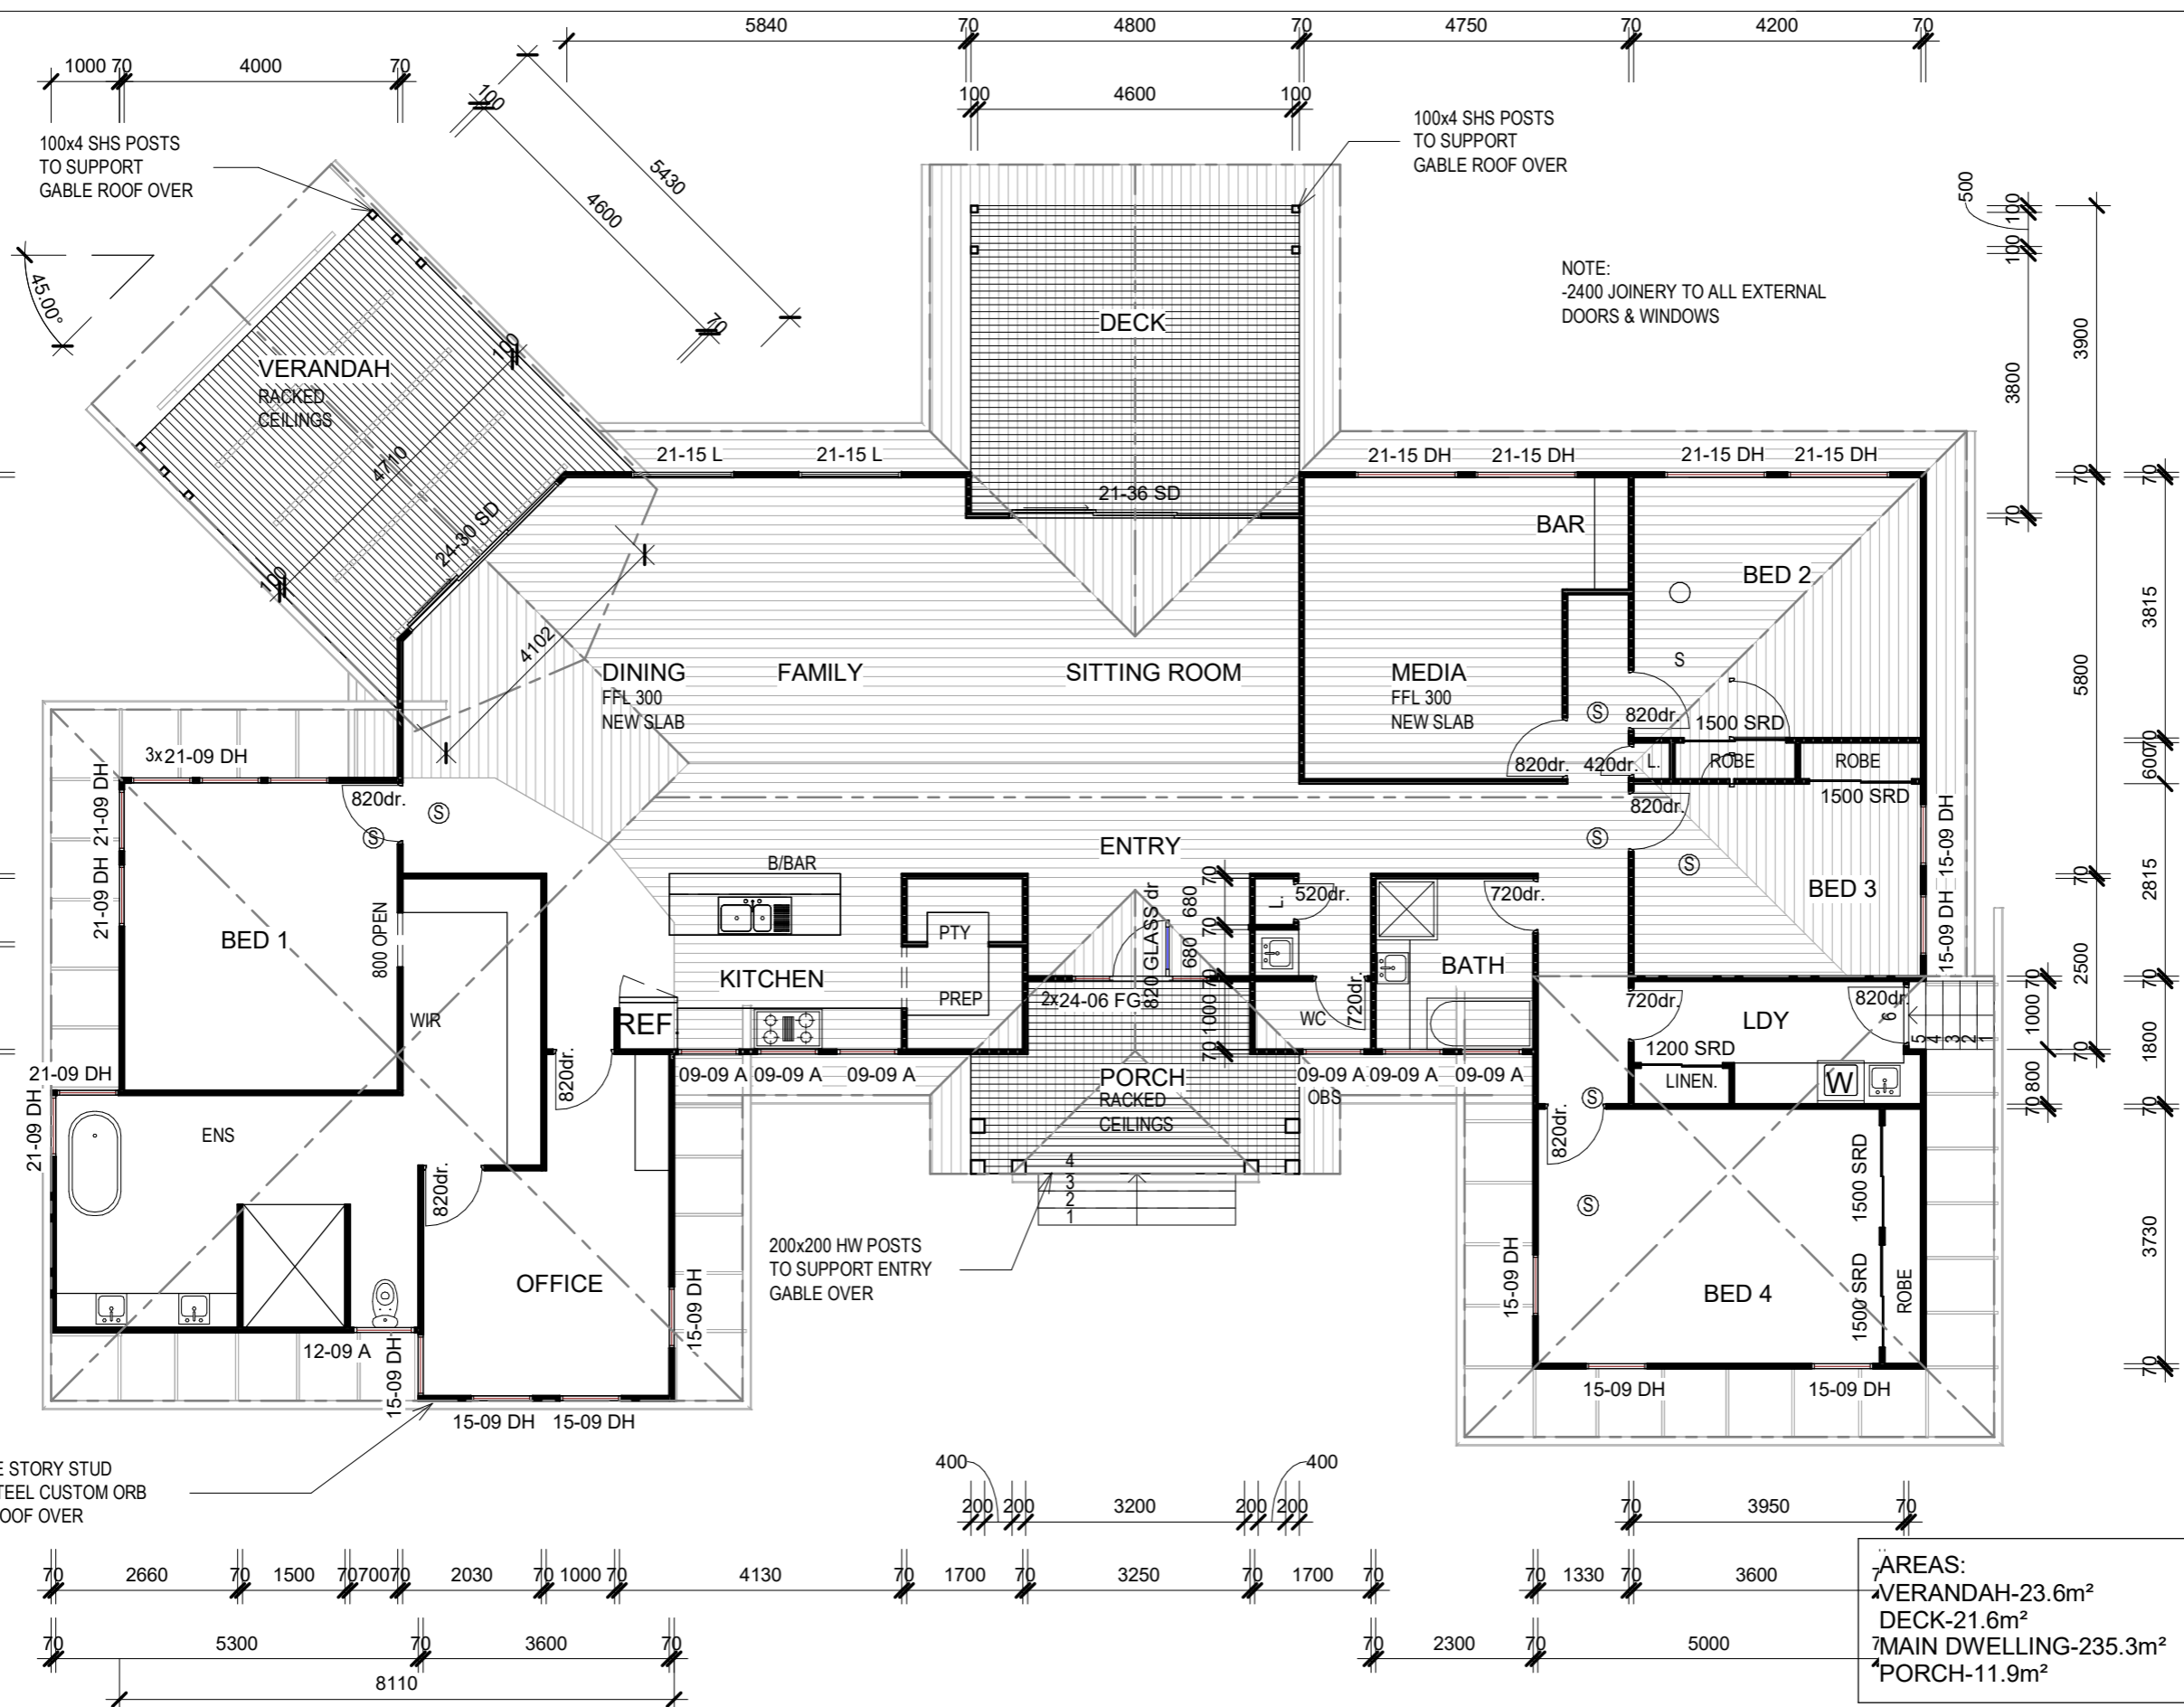

PROPOSED SINGLE STORY STUD DWELLING WITH STEEL CUSTOM ORB COLORBOND HIP ROOF OVER

AREAS:  
 VERANDAH-23.6m<sup>2</sup>  
 DECK-21.6m<sup>2</sup>  
 MAIN DWELLING-235.3m<sup>2</sup>  
 PORCH-11.9m<sup>2</sup>

## 1 GROUND FLOOR

1 : 100

ISSUE	DATE	AMENDMENTS
CONCEPT		
ISSUE A		ORIGINAL BA ISSUE

CLIENT :  
MARTIN JOSSELYN

PROJECT ADDRESS :  
N/A

DRAWING  
GROUND FLOOR

SHEET: 02 OF


SCALE: 1 : 100  
DATE: 28/03/2023 8:54:02 AM

DRAWN: BZ  
JOB NO: 2645-21

COPYRIGHT ZENITH DESIGN



**1** SIDE ELEVATIONS  
1 : 100

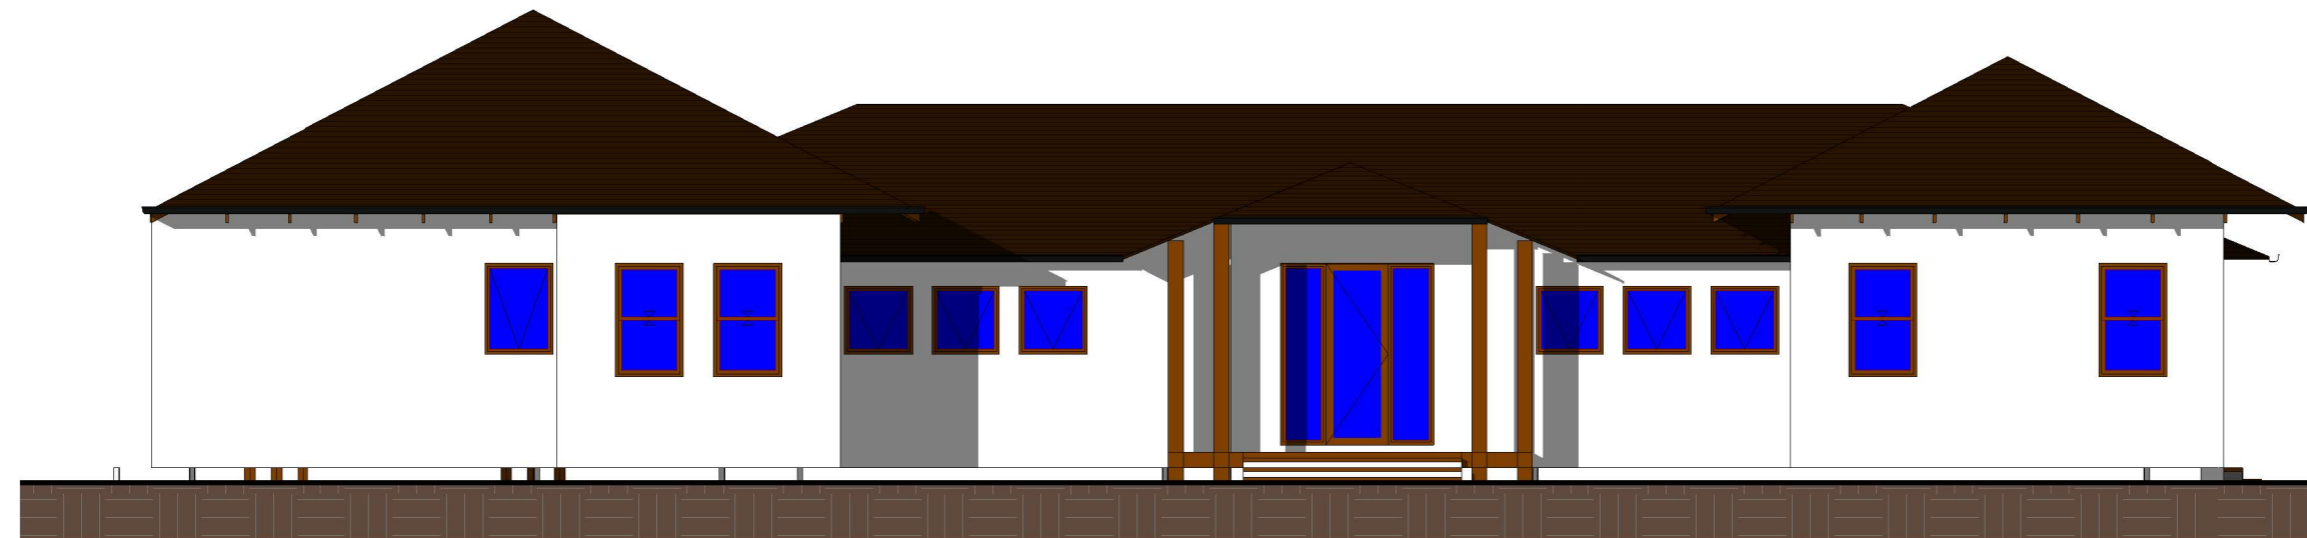

**2** FRONT ELEVATION  
1 : 100

**CLIENT :**

MARTIN JOSSELYN

**PROJECT ADDRESS :**

N/A

**DRAWING**  
ELEVATIONS

SHEET: 04 OF

SCALE: 1 : 100  
DATE: 28/03/2023  
8:54:04 AM

DRAWN: BZ


JOB NO : 2645-21

COPYRIGHT ZENITH DESIGN

ISSUE	DATE	AMENDMENTS
CONCEPT		
ISSUE A		ORIGINAL BA ISSUE



**1** SIDE ELEVATIONS.  
1 : 100

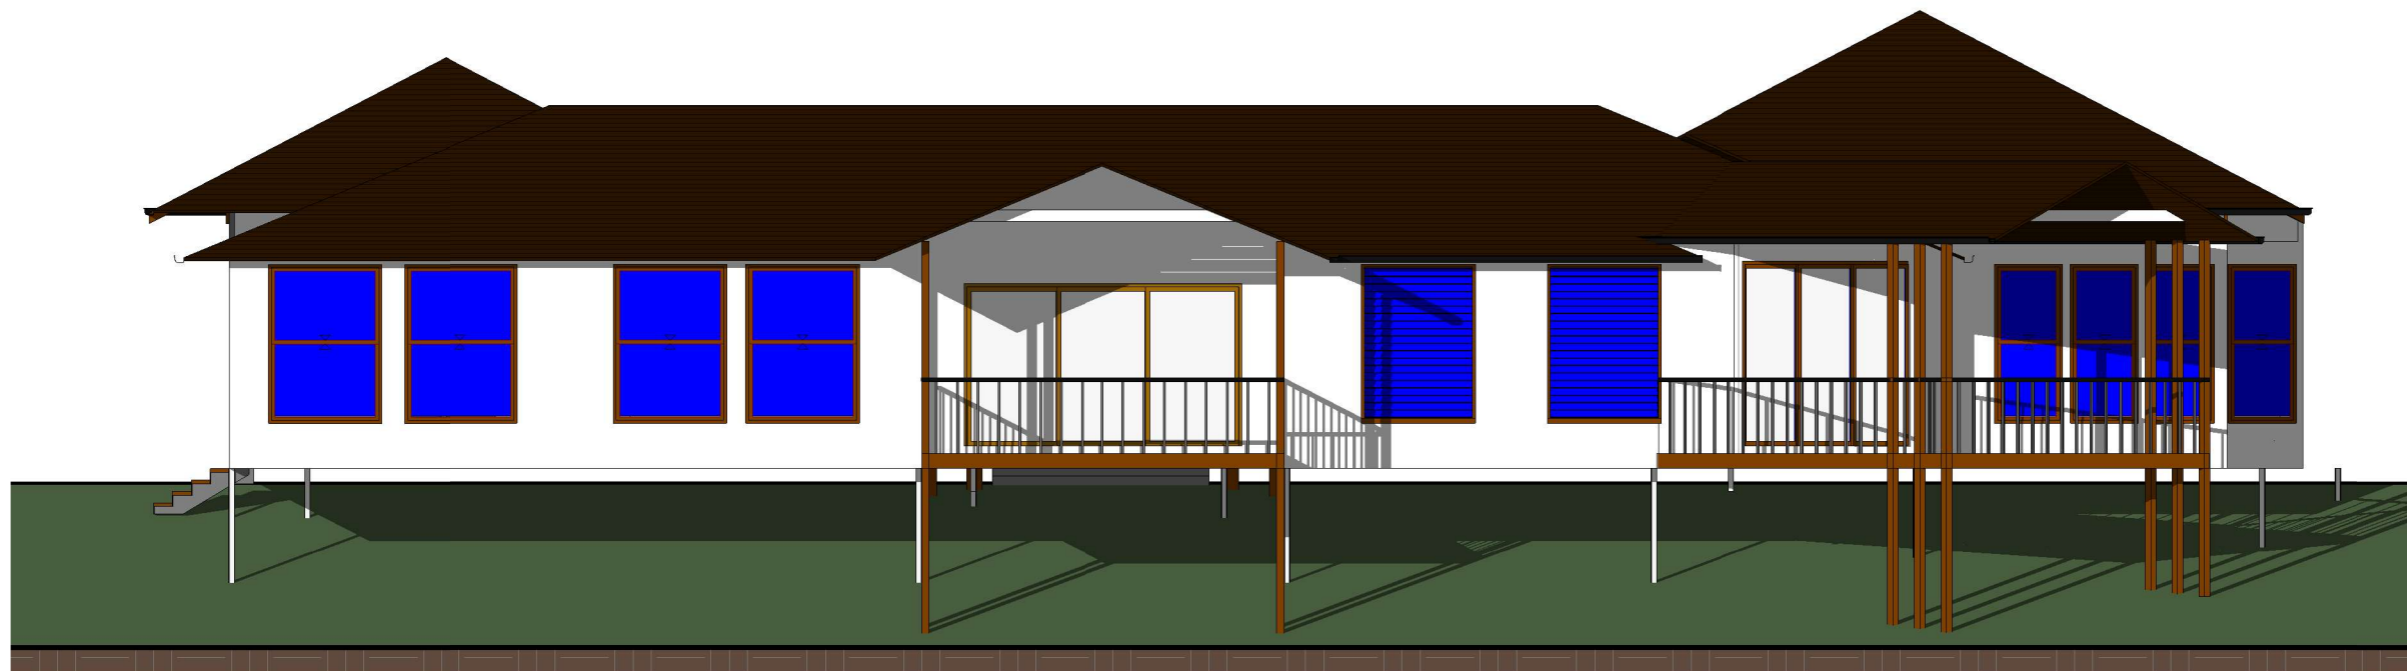

**2** REAR ELEVATION  
1 : 100

CLIENT :

MARTIN JOSSELYN

PROJECT  
ADDRESS :

N/A

DRAWING  
ELEVATIONS

SHEET: 05 OF

SCALE: 1 : 100  
DATE: 28/03/2023  
8:54:05 AM

DRAWN: BZ

JOB NO : 2645-21

COPYRIGHT ZENITH DESIGN

ISSUE	DATE	AMENDMENTS
CONCEPT		
ISSUE A		ORIGINAL BA ISSUE