


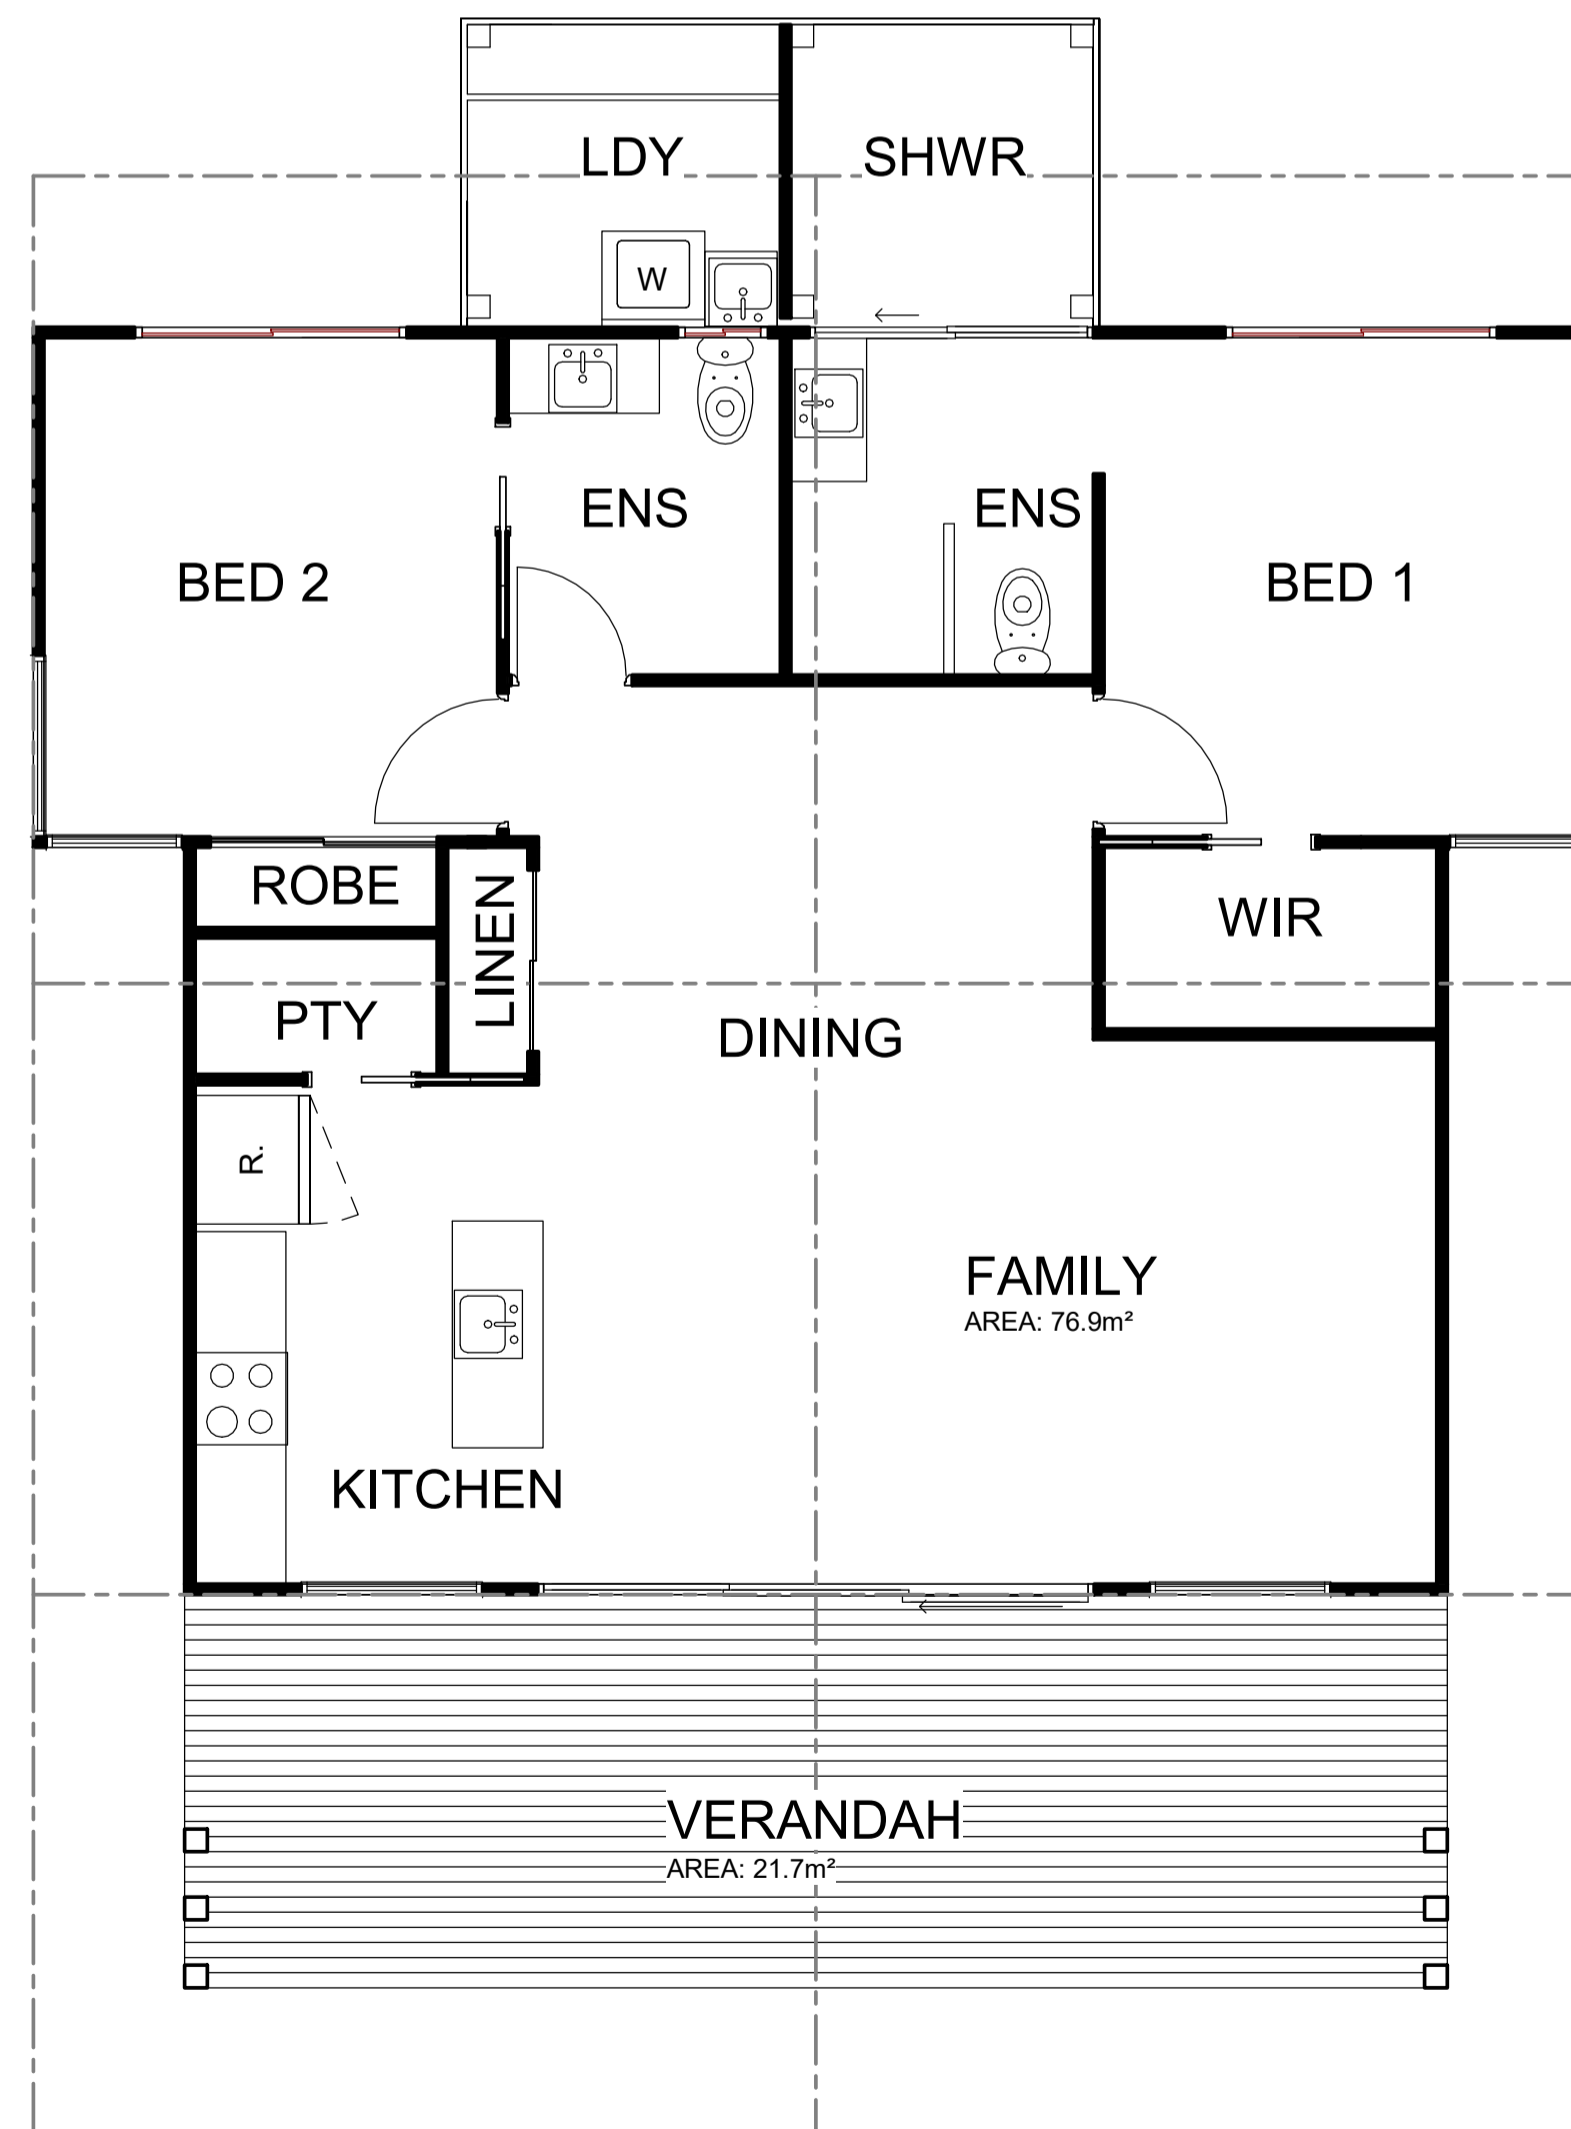

2 BEDROOMS FRONT

2 2 BEDROOM GF
1 : 50



REAL PROPERTY DESCRIPTION:

LOT 15
PARISH: N/A
COUNTY: N/A

SITE AREA: 1123m²

PROJECT:
PROPOSED UNITS

CLIENT:
MATTHEW WOON

ADDRESS:
VANAUTU

DRAWING:
2 BEDROOMS

ISSUE DATE:

SHEET: 11 OF 13

SCALE (AT A1 SIZE) 1 : 50

STATUS:

DRAWN: BZ
CHECKED: BZ

PLOT DATE: 28/10/2022 3:59:53 PM

JOB NO : 2659-21