




1 BEDROOMS FRONT

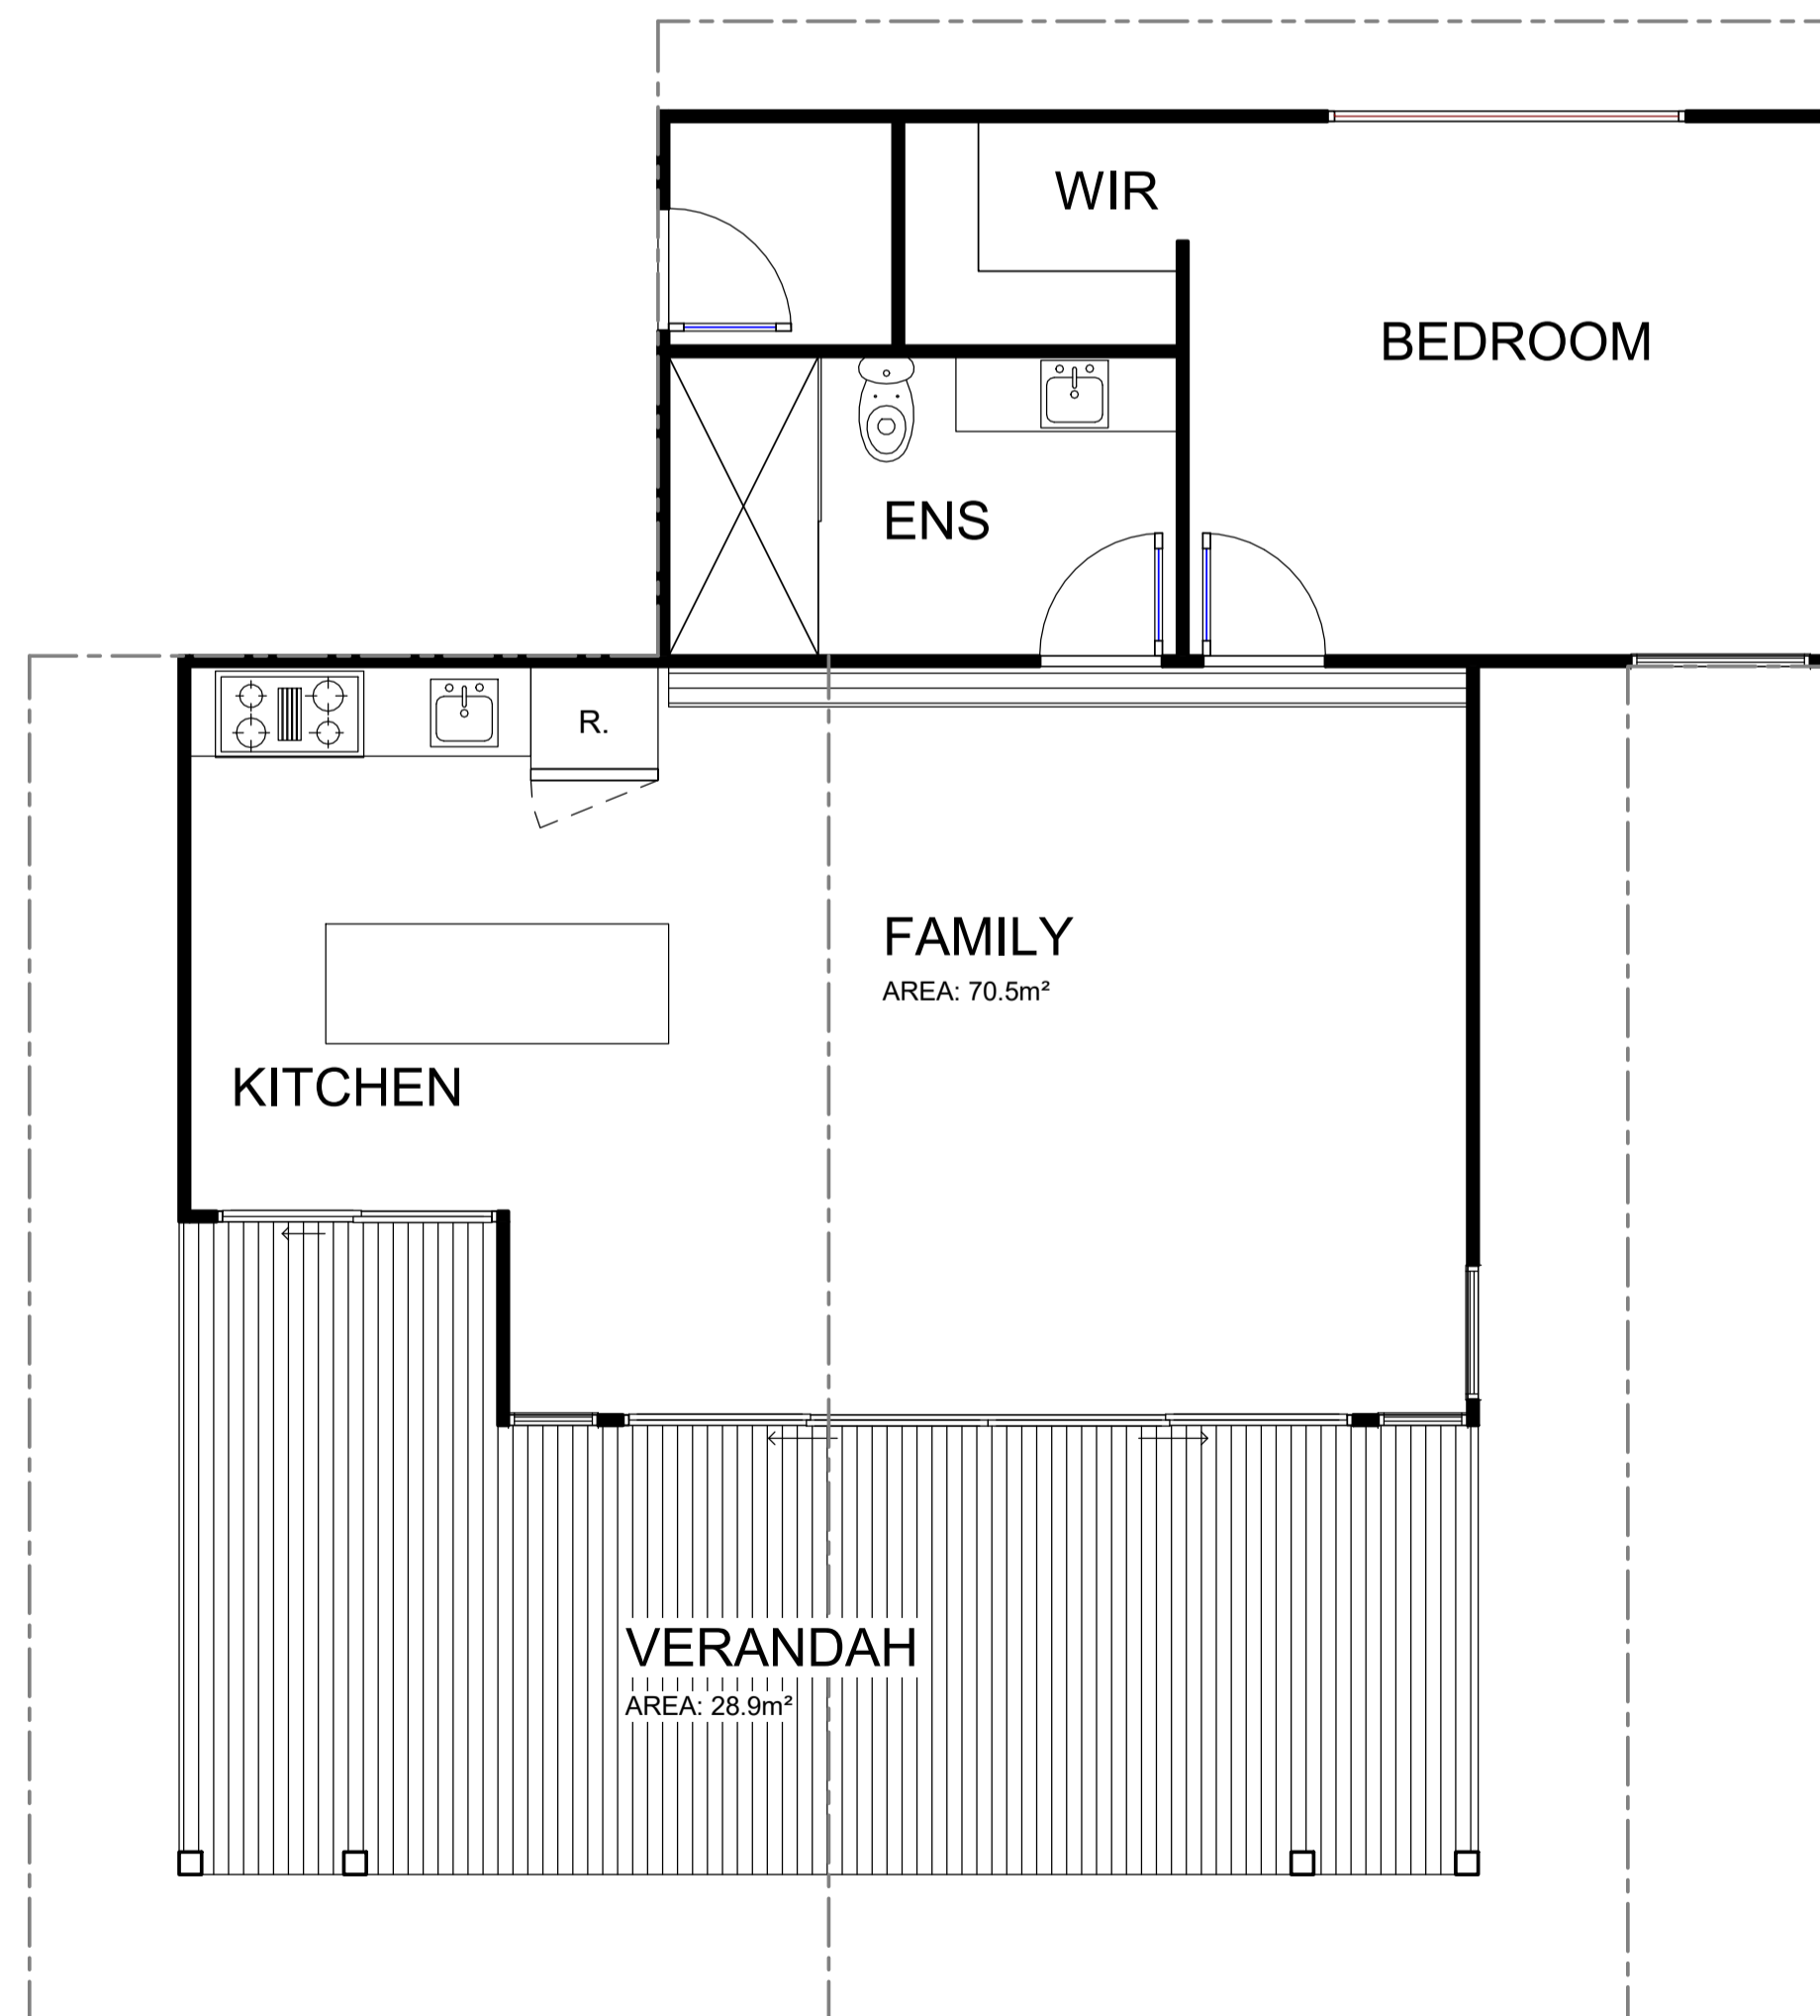

1 1 BEDROOM GF  
1 : 50

**REAL PROPERTY DESCRIPTION:**

LOT 15  
PARISH: N/A  
COUNTY: N/A

SITE AREA: 1123m²

**PROJECT:**  
PROPOSED UNITS

**CLIENT:**  
MATTHEW WOON

**ADDRESS:**  
VANAUTU

**DRAWING:**  
1 BEDROOM

ISSUE DATE:

**SHEET:** 10 OF 13

**SCALE (AT A1 SIZE)** 1 : 50

**STATUS:**

**DRAWN:** BZ  
**CHECKED:** BZ

**PLOT DATE:** 28/10/2022 3:59:29 PM

**JOB NO :** 2659-21