



**CLIENT :**  
MATTHEW WOON

**PROJECT ADDRESS :**  
VANAUTU

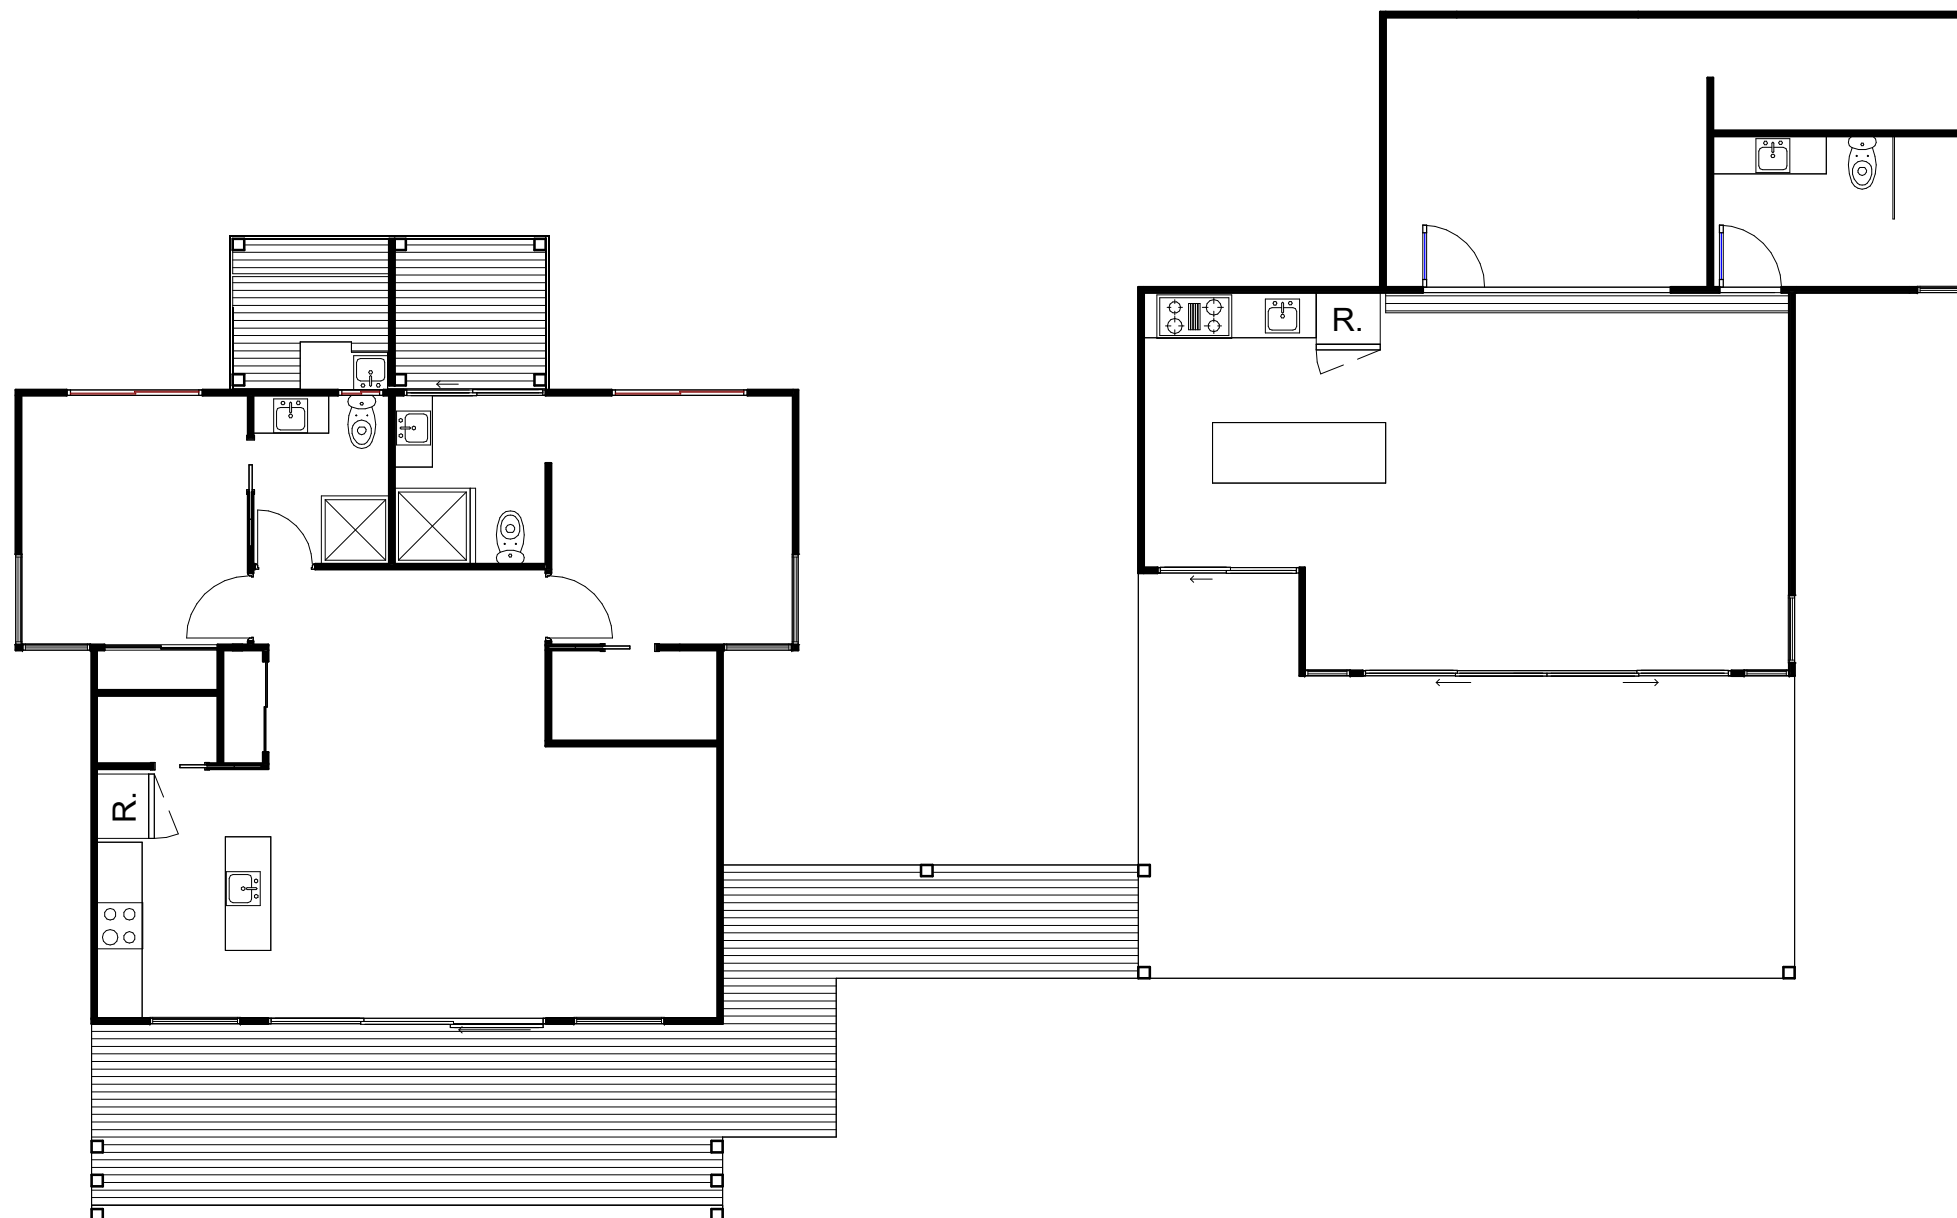

**1** BEDROOMS GF  
1 : 100

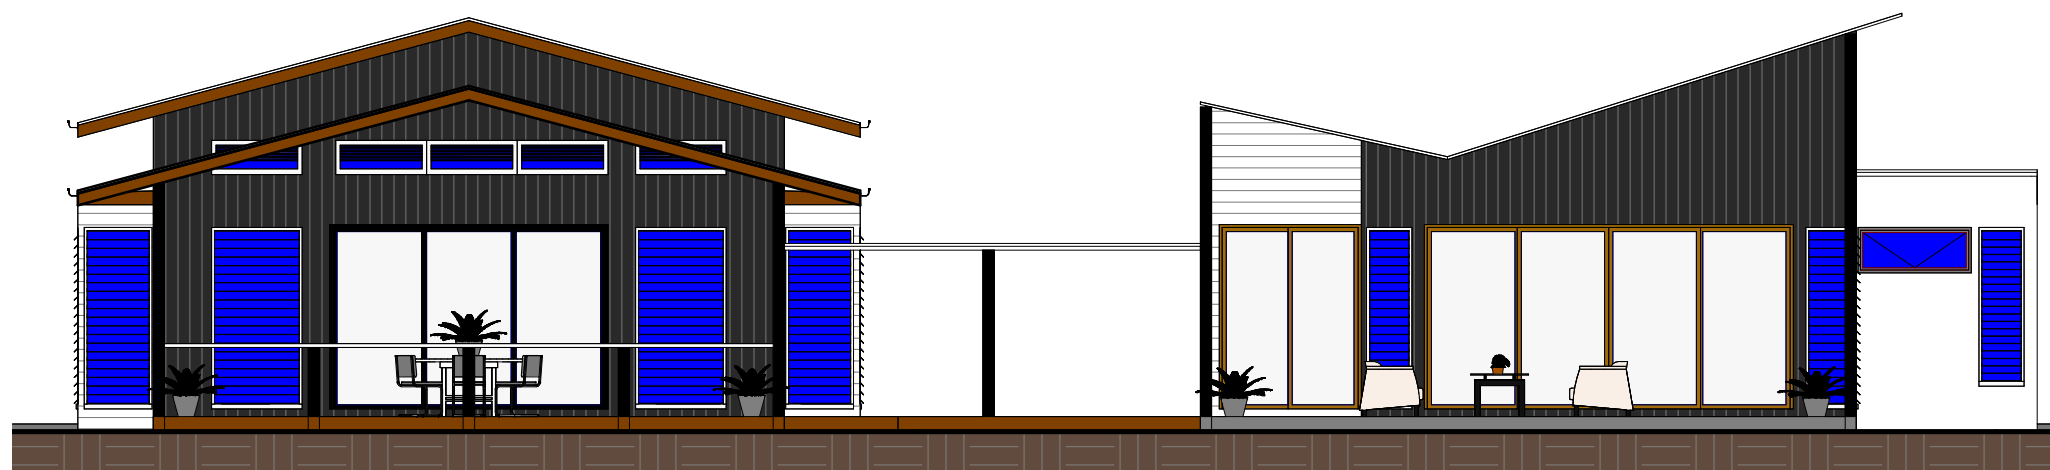

**2** FRONT VIEW  
1 : 100

**DRAWING**  
BEDROOMS GF

SHEET: 11 OF

SCALE: 1 : 100  
DATE: 21/10/2022  
11:24:45 AM

DRAWN: BZ  
JOB NO : 2659-21